


A Copy of this plan is filed in the Land Titles Office at Whitehorse as 61677

CANADA LANDS SURVEYS RECORDS
6 7 4 3 4 M.C.
DATE 25 FEB 1981

PLAN AND FIELD NOTES
OF SURVEY OF BERGSON PLACER MINING CLAIM
LOT 1000, QUAD 115 0/14
LATITUDE 64° 00', LONGITUDE 139° 22' (APPROX.)
DAWSON MINING DISTRICT
YUKON TERRITORY

SCALE = 1:2000

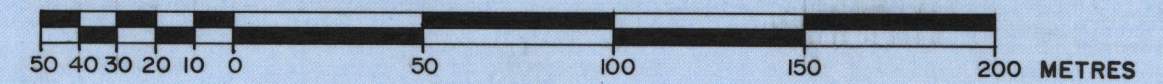

THIS SURVEY WAS EXECUTED DURING THE PERIOD
MAY 27 TO JUNE 5, 1980, BY J.A. BRENNAN, C.L.S.
FOR CLIVE NICHOLSON

LEGEND:

Bearings are astronomic, derived from the bearing 157° 59' 00" of the line between ST. 1 and ST. 2 of the Bonanza Creek Baseline, as shown on Plan 67118 M.C. C.L.S.R. 60090 L.T.O., and according to that plan are referred to the meridian of Longitude 141° West (U.T.M. Zone 7)
Location posts found shown thus
C.L.S. '77 posts found shown thus
C.L.S. '77 posts placed shown thus
Traverse lines and stations shown thus
Placer mining claim dealt with by this survey shown thus
Distances are in metres and decimals thereof.

I, Justin A. Brennan, of the City of St. Albert, Canada Lands Surveyor, make oath and say that I have in my own proper person, according to law and the instructions of the Surveyor General of Canada Lands, faithfully and correctly executed the survey shown by this plan and field notes and that the said plan and field notes are correct and true to the best of my knowledge and belief.
SO HELP ME GOD



Sworn before me at St. Albert, Alberta
this 5th day of September, 1980.

Robert C. Laffreniere
Canada Lands Surveyor

APPROVED: Yukon Placer Mining Act
(Section 39)

Commissioner of the Yukon Territory
Date: 27 Jan. 1981

Department of Energy Mines and Resources
Ottawa 11 23 1987
Re: Section 45 Canada Lands Survey Act
Continued
A. J. Ramon
Surveyor General

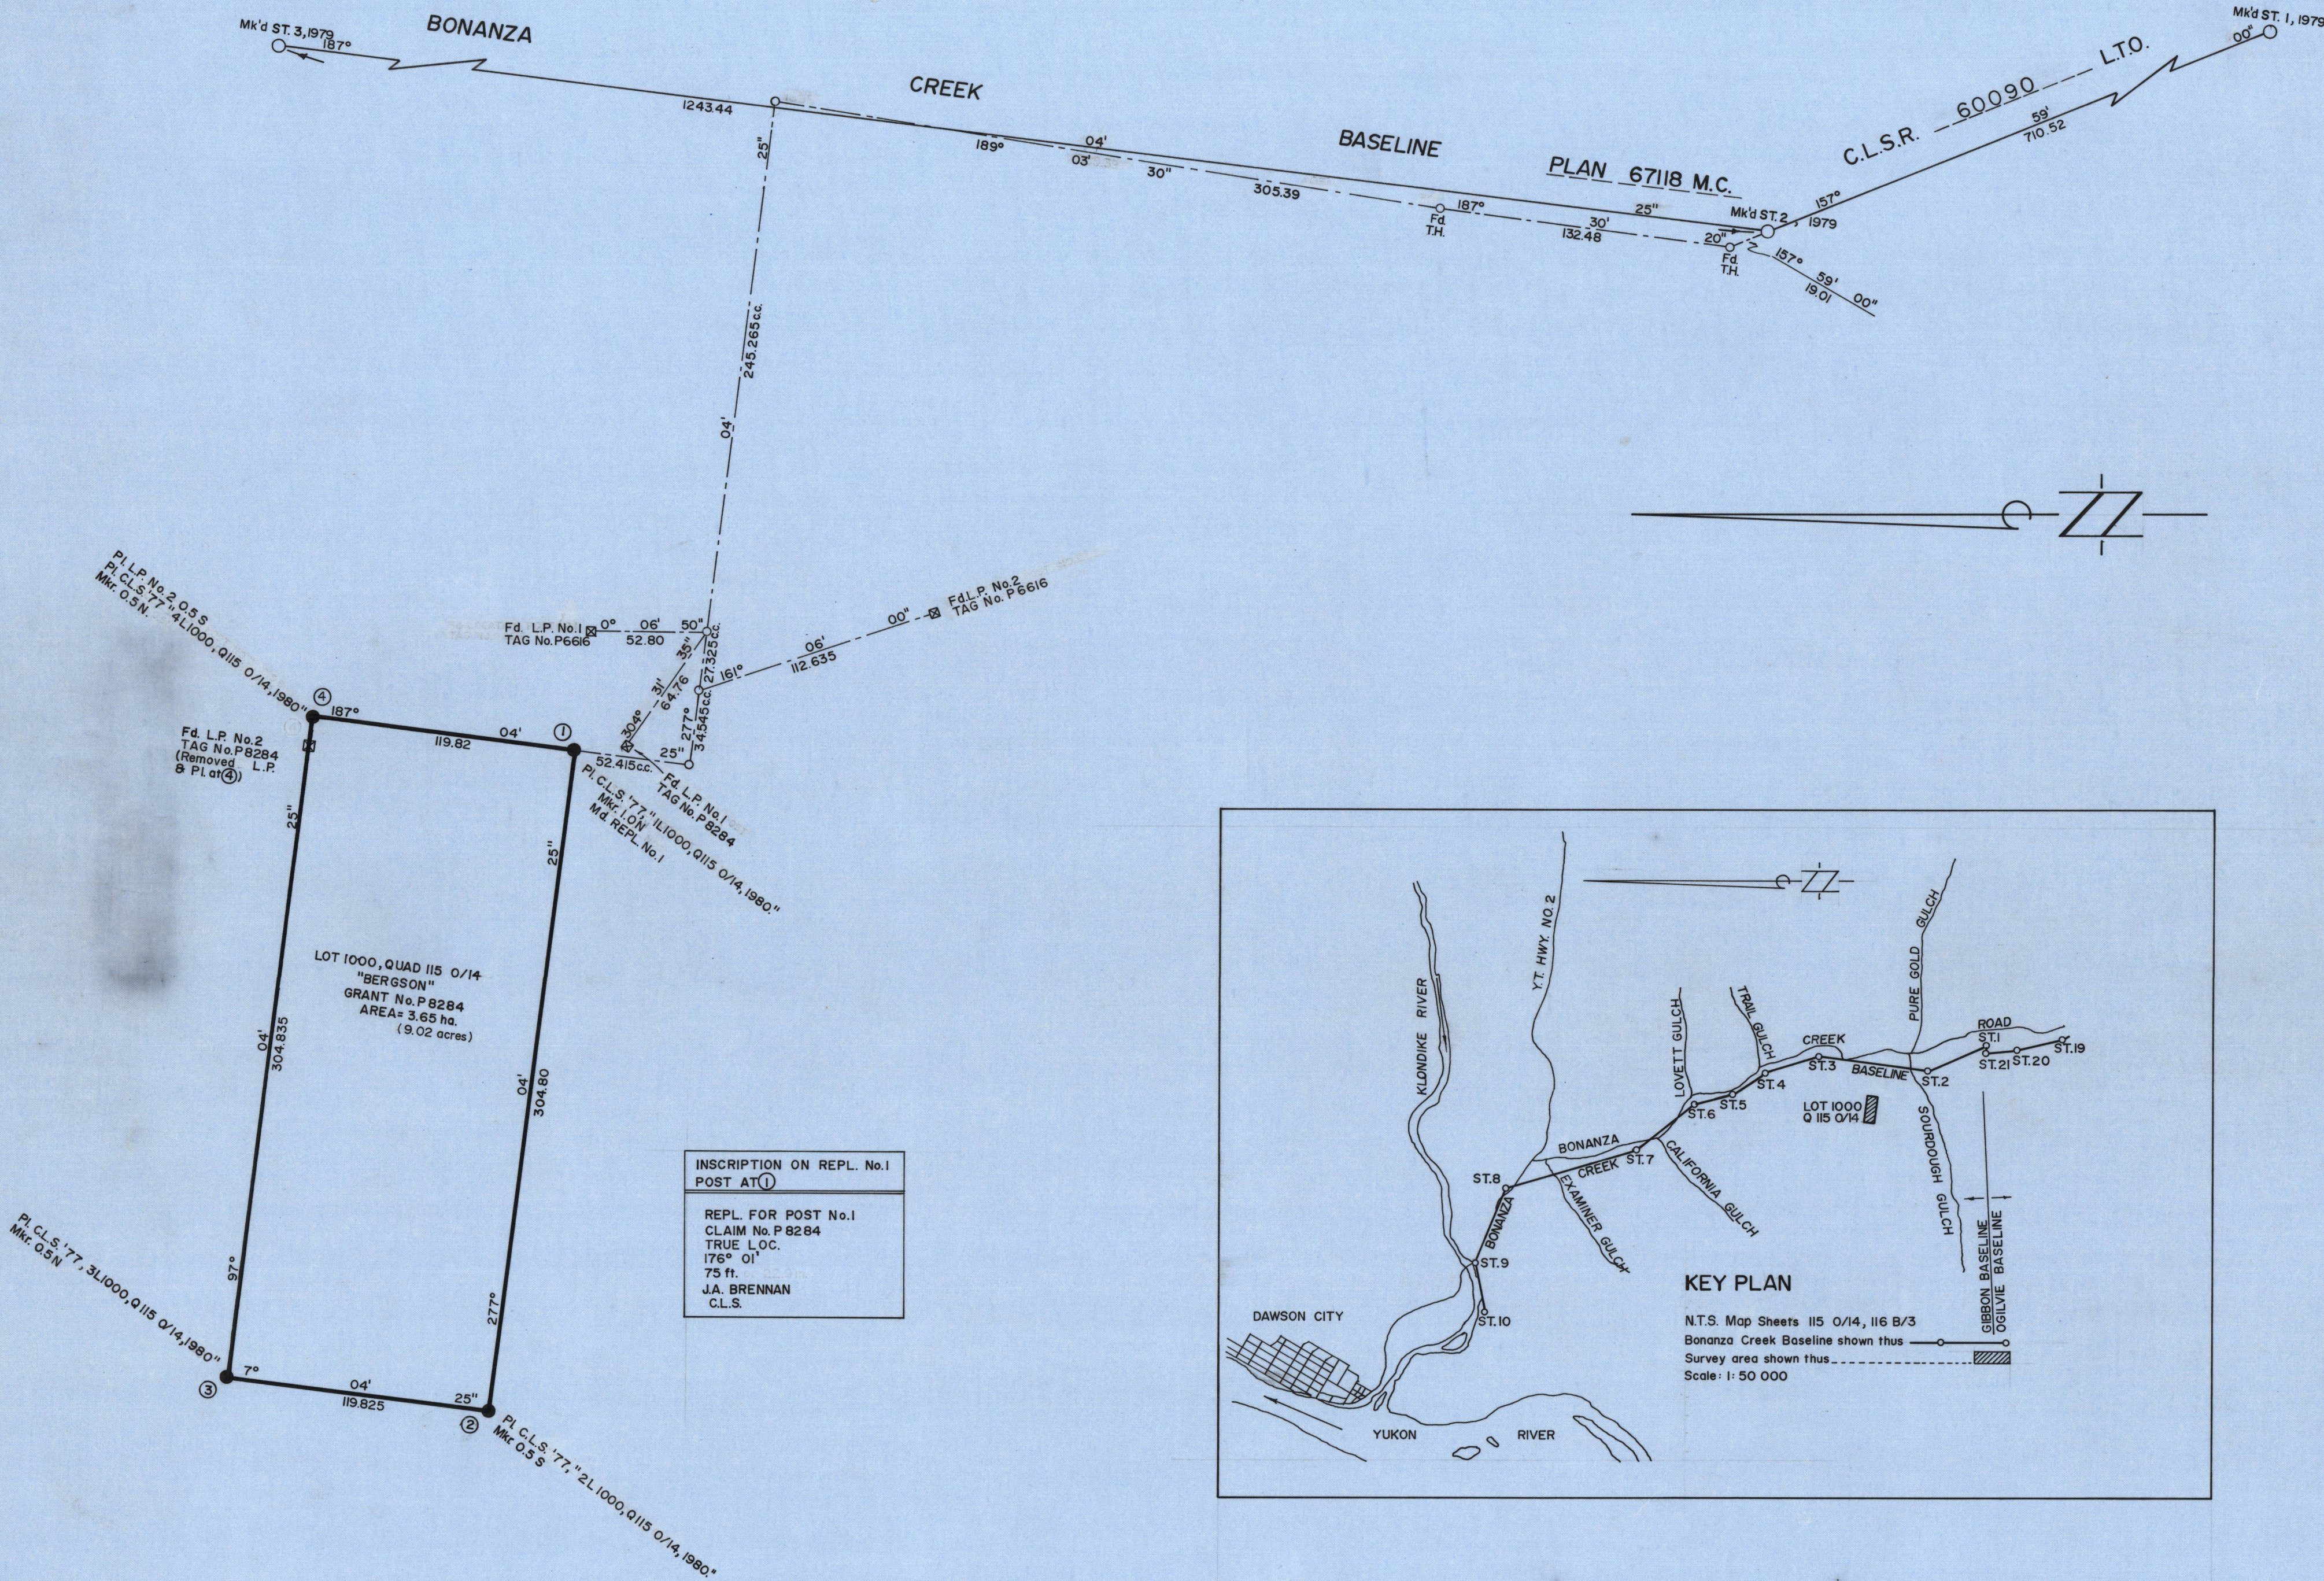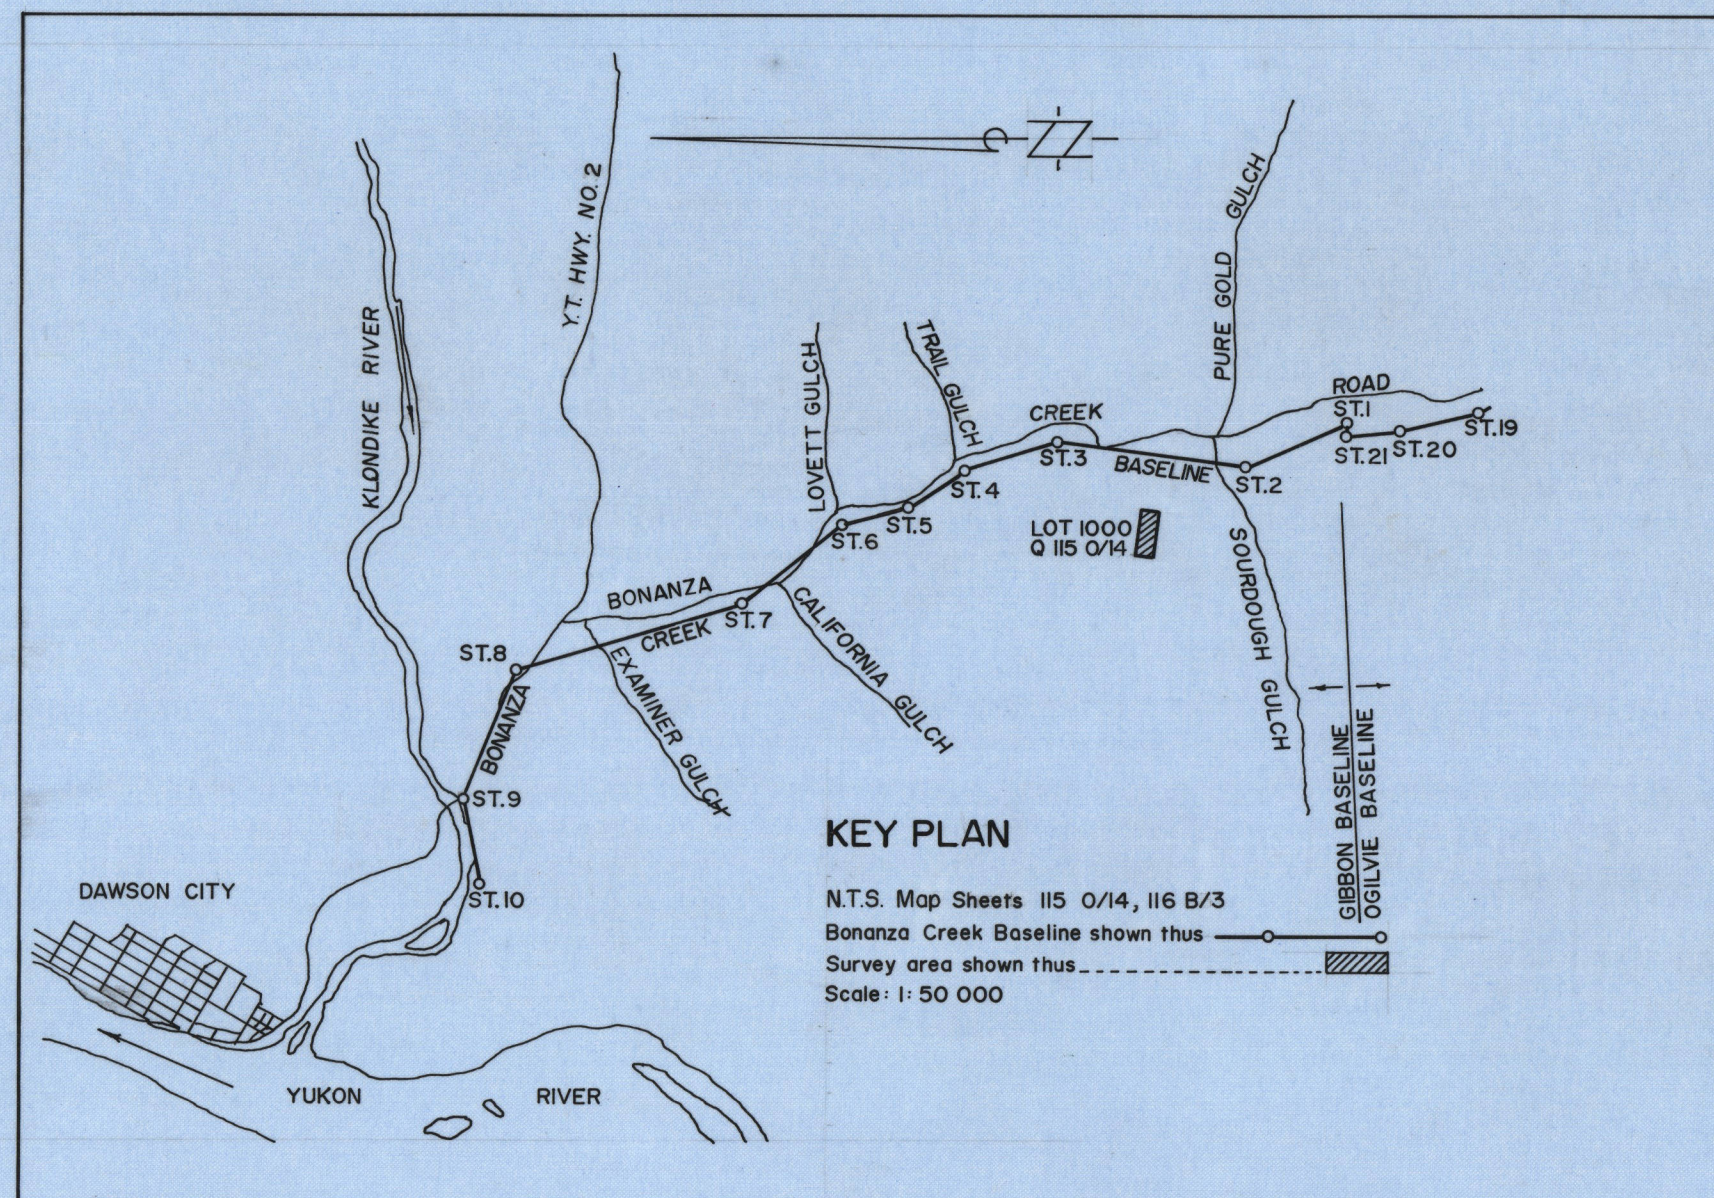

INSCRIPTION ON REPL. No. 1
POST AT ①
REPL. FOR POST No. 1
CLAIM No. P 8284
TRUE L.C.
176° 01'
75 ft.
J.A. BRENNAN
C.L.S.