

LEAVE SPACE FOR RECORD DETAILS  
5 X 20 centimetres

*S P E C I M E N O N L Y*

EXPLANATORY PLAN OF  
UTILITY RIGHT-OF-WAY THROUGH  
LOTS 12, 13, 14, 15,  
17, 18 AND 20  
TROUT LAKE SUBDIVISION

(Location Description)  
(See Guidelines for Preparation of Plans)

PREPARED BY G.H. BLANCHET CLS IN 1993

SCALE 1:1000



LEGEND

Bearings are astronomic, copied from Plan 51079 CLSR and according to that plan are referred to the Meridian through the NW corner of Lot 8.


Old pattern iron post, found  
CLS 69 post, found  
Lands dealt with by this plan bounded thus

Utility Right-of-Way is 5.0 metres wide.  
Distances are in metres.

Certified Correct

G.H. BLANCHET CLS  
Ottawa, Ontario, September 15, 1993

ADD APPROPRIATE ENDORSEMENT CERTIFICATES

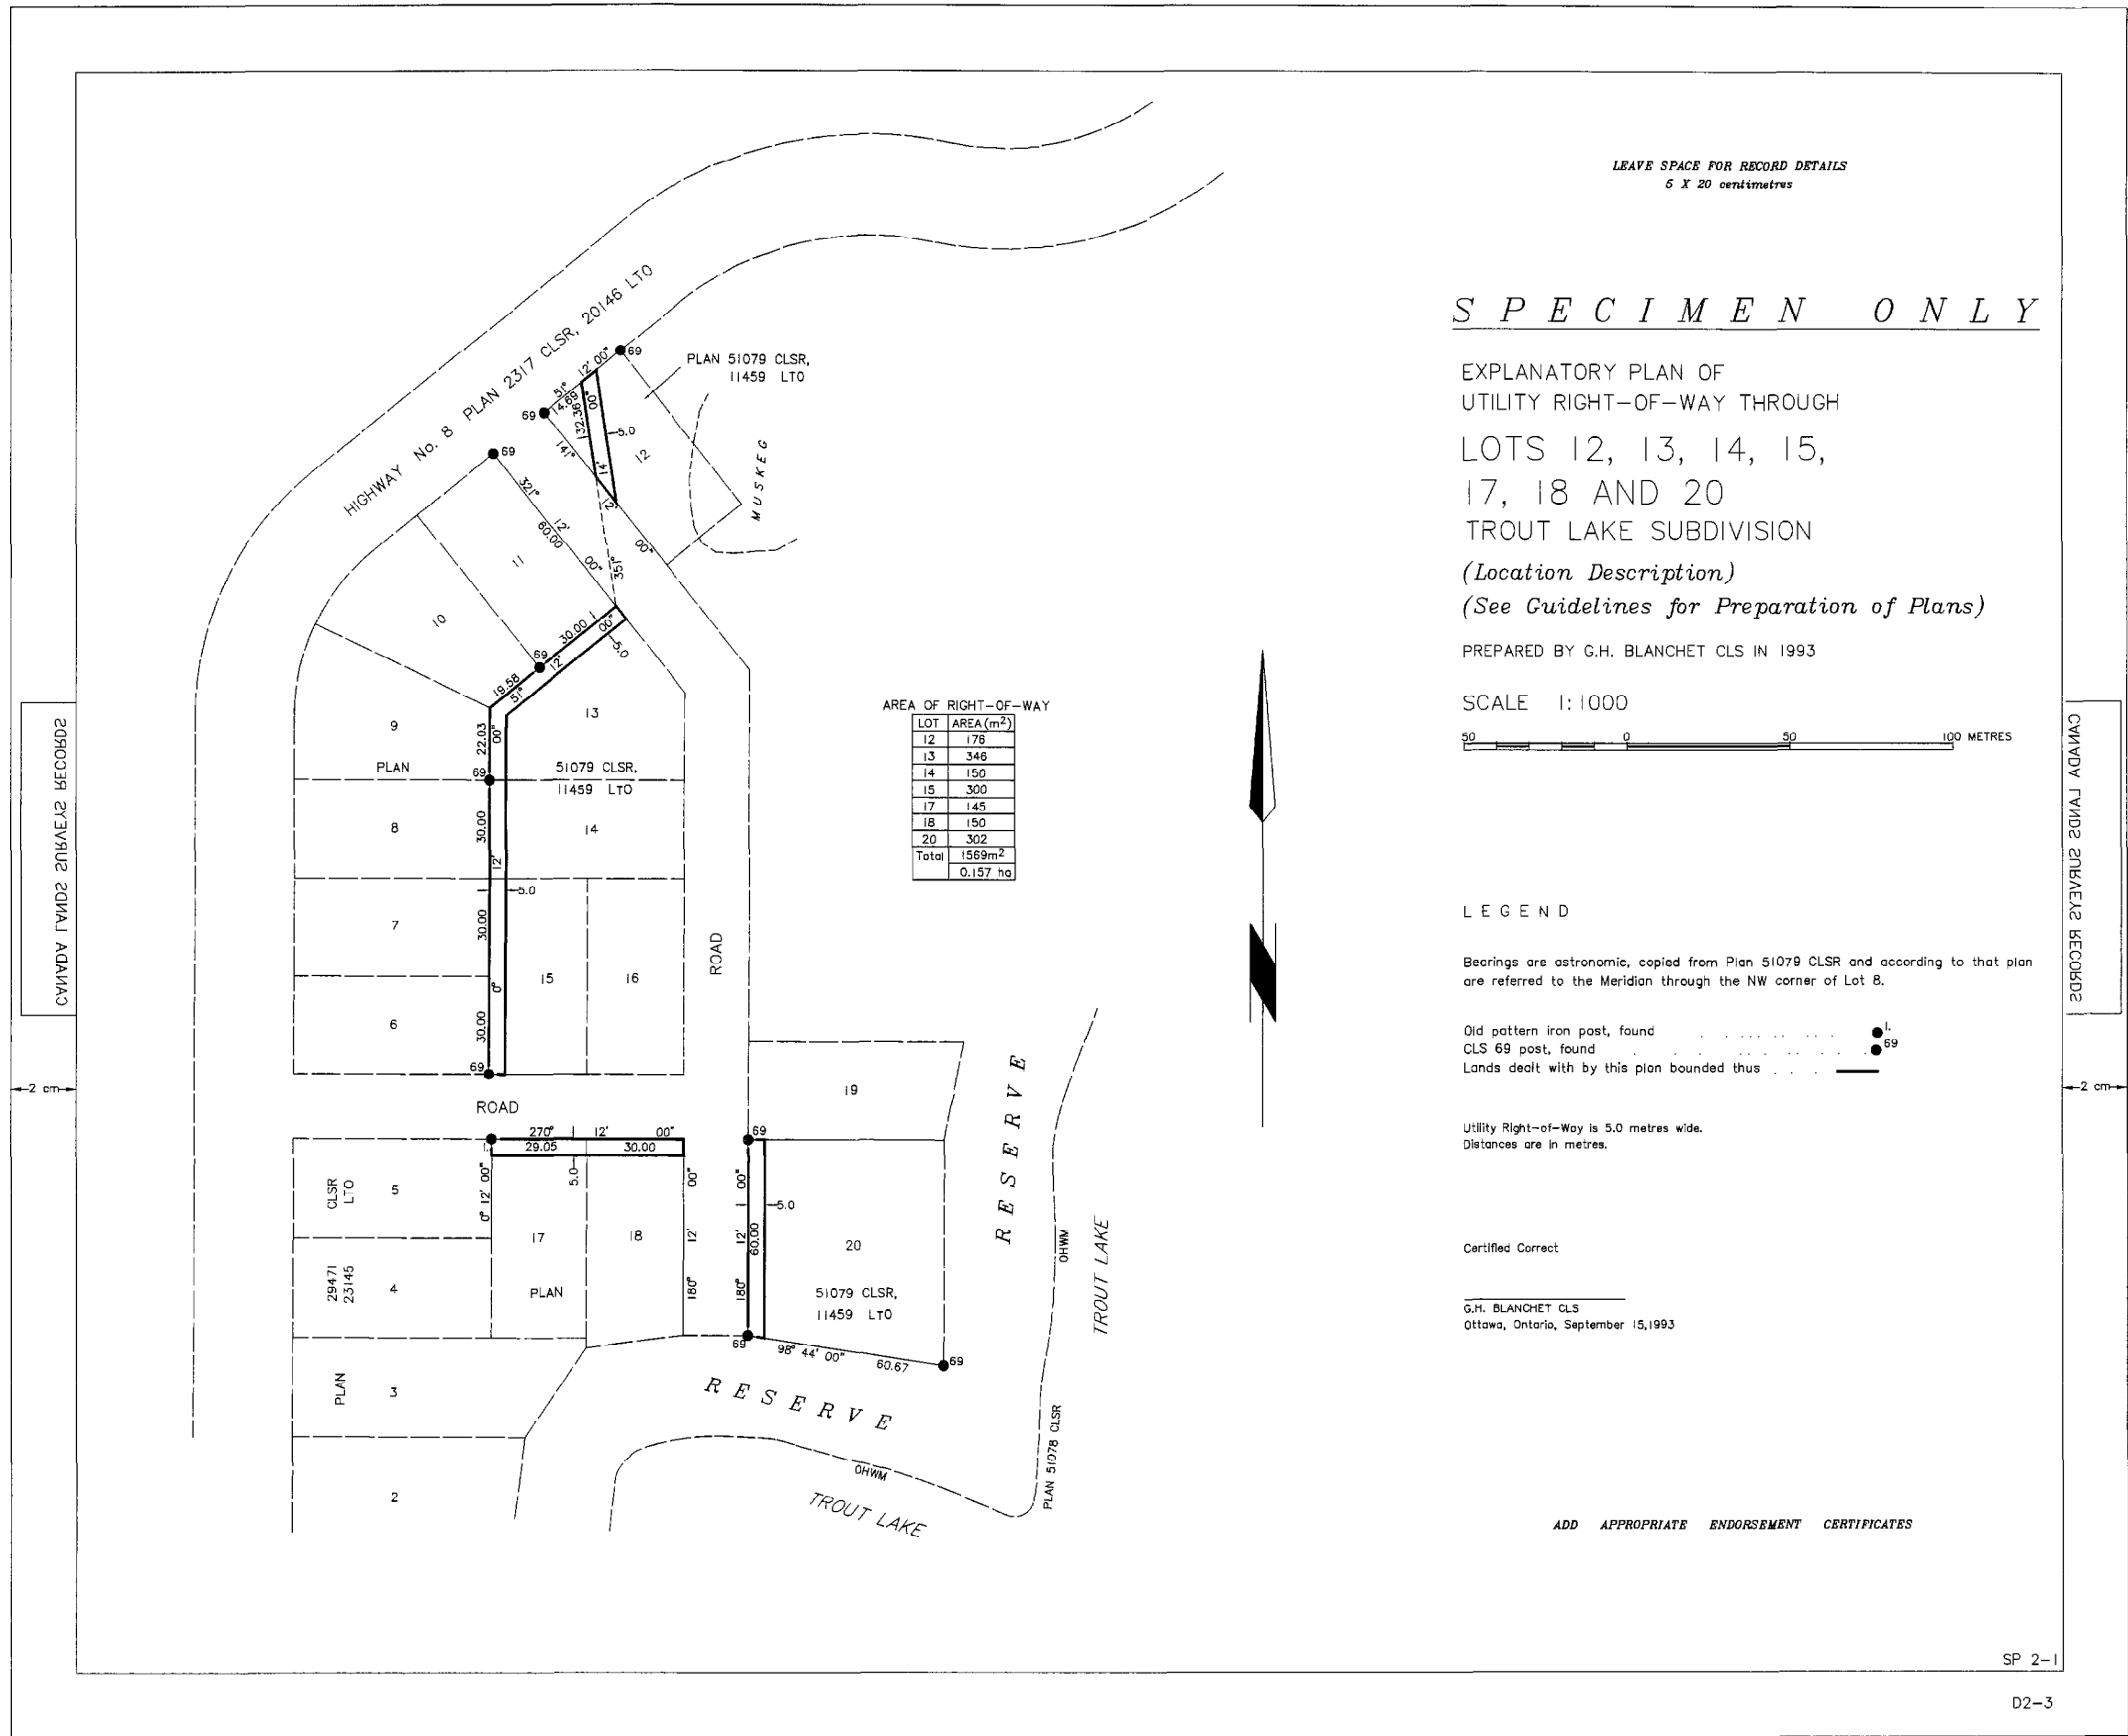

СНИМКИ ГИДРО ТЕХНИЧЕСКОГО ЗАДАНИЯ

CANADA LAND SURVEYS RECORDS

2 cm

2 cm